


Schoenburg Palace

Vienna, Austria

Residential Blocks

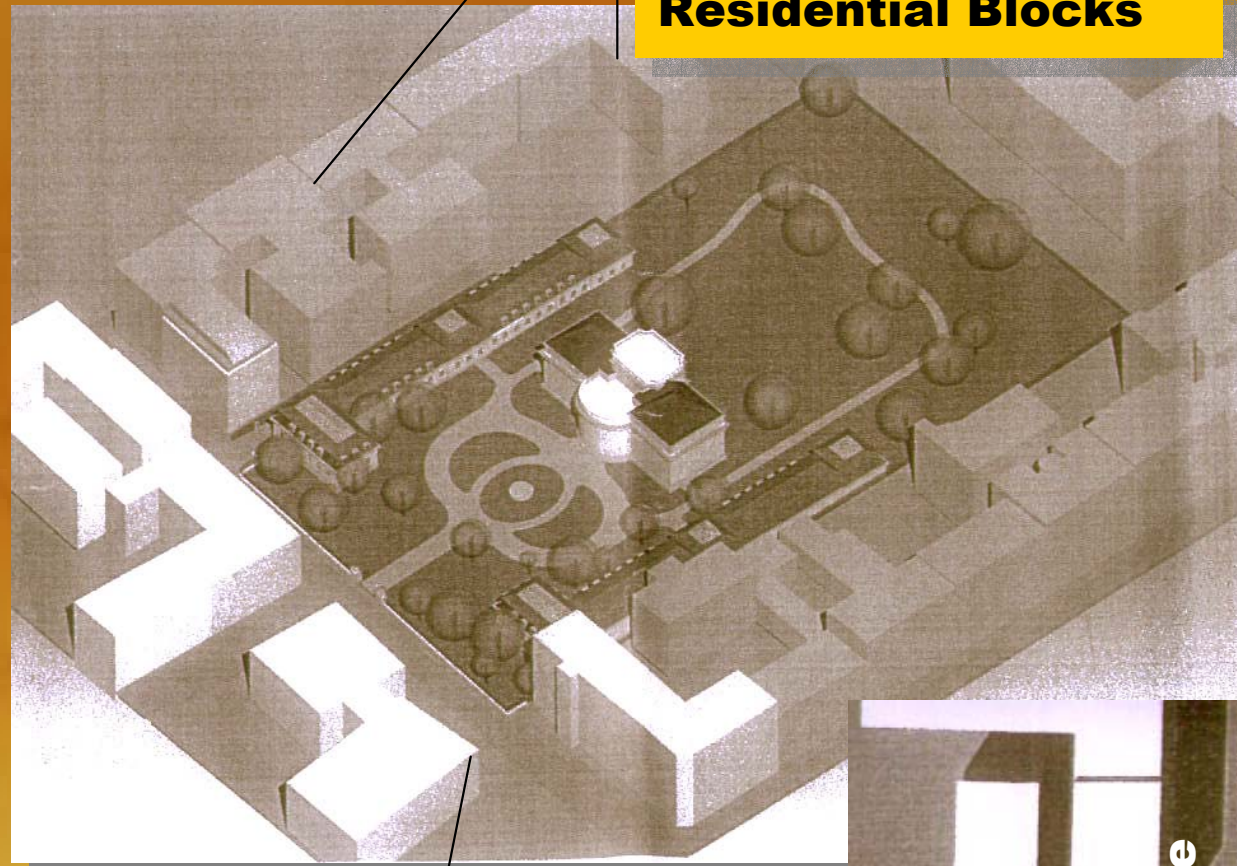


Front Gate



Palais & Front Garden

Chamber of Commerce

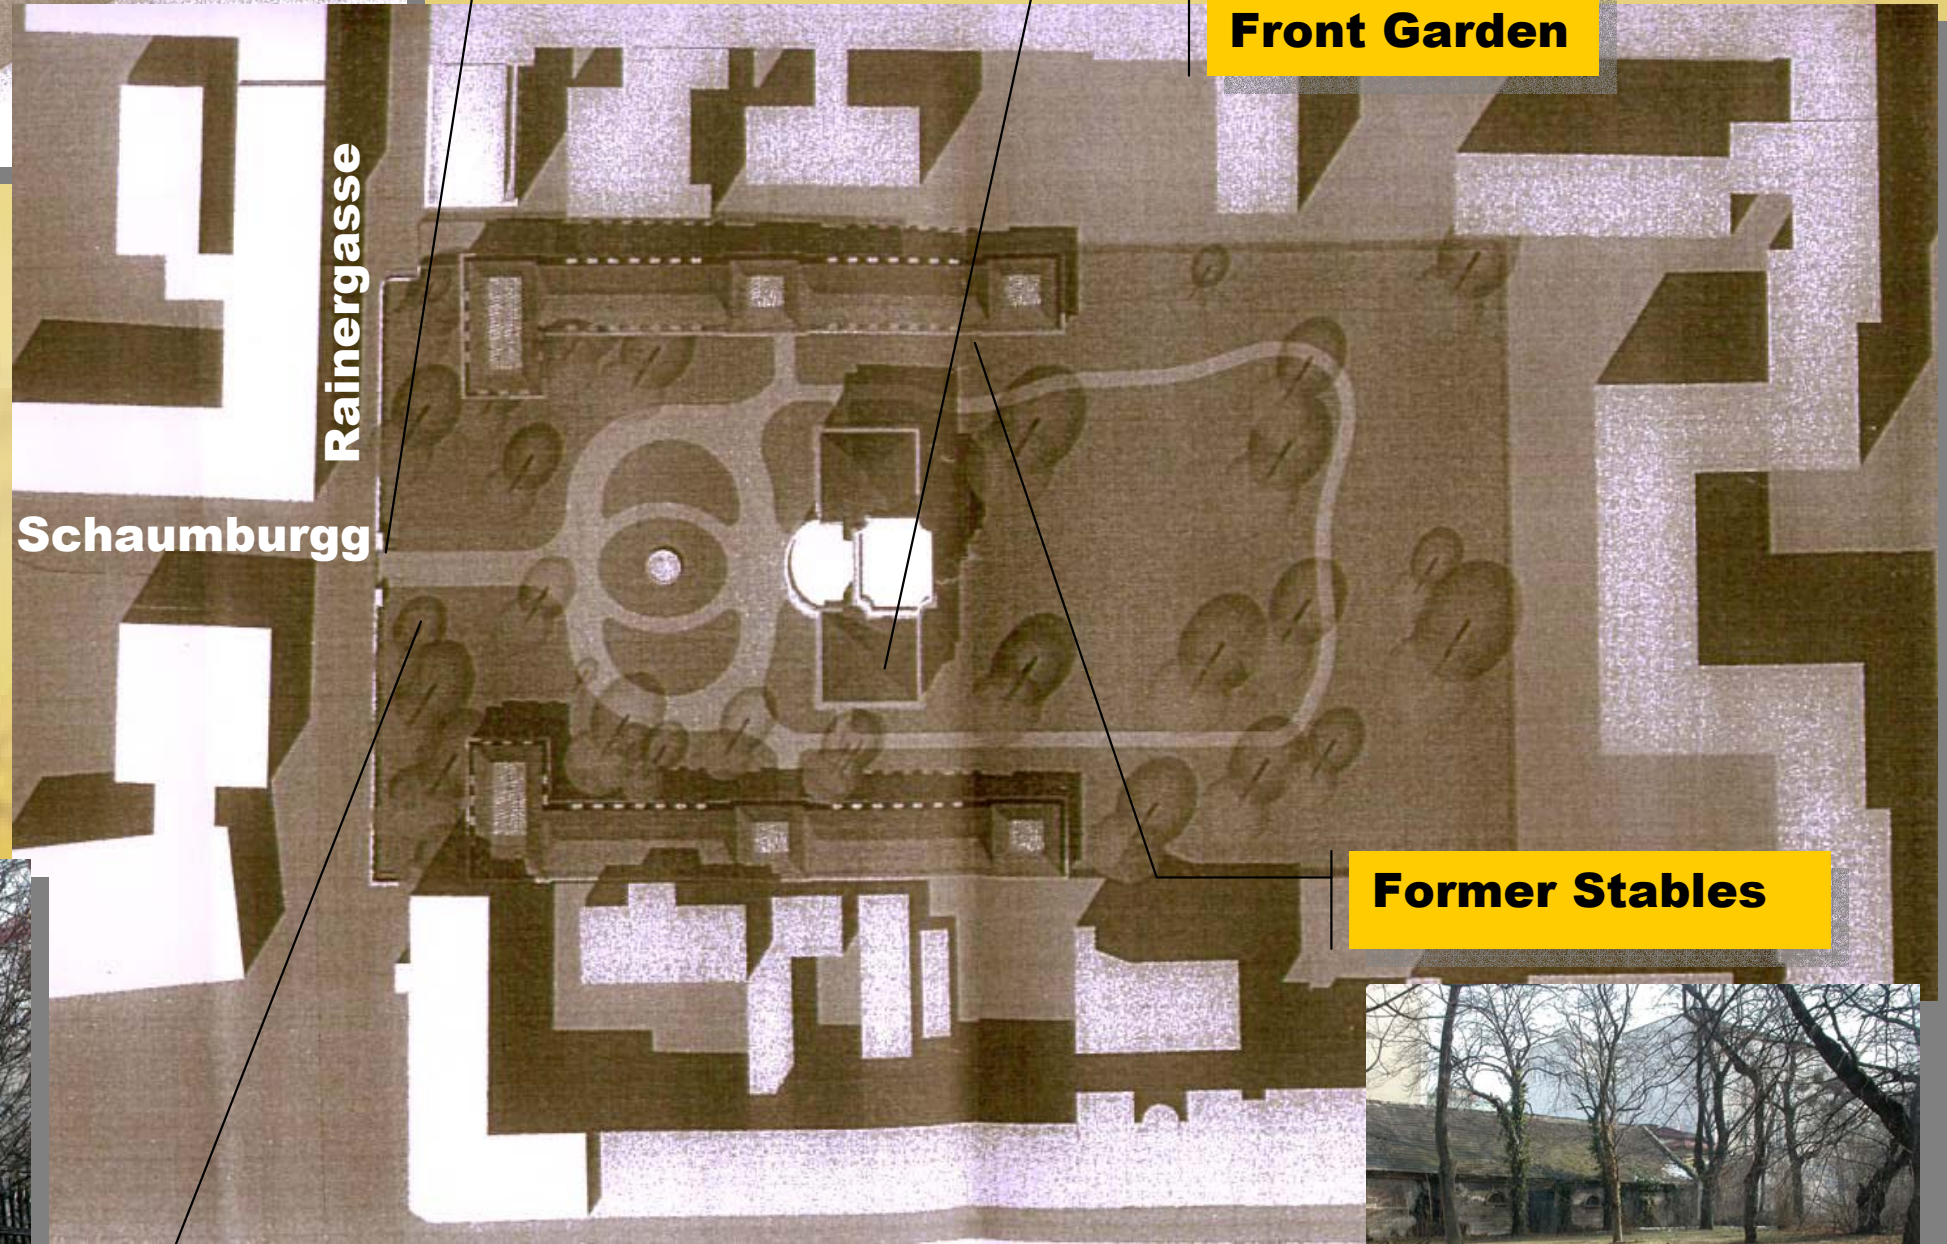

Rainergasse

Schaumburgg

Former Stables



Sphinx




Existing Conditions



A-A

Entry to New Underground Garage

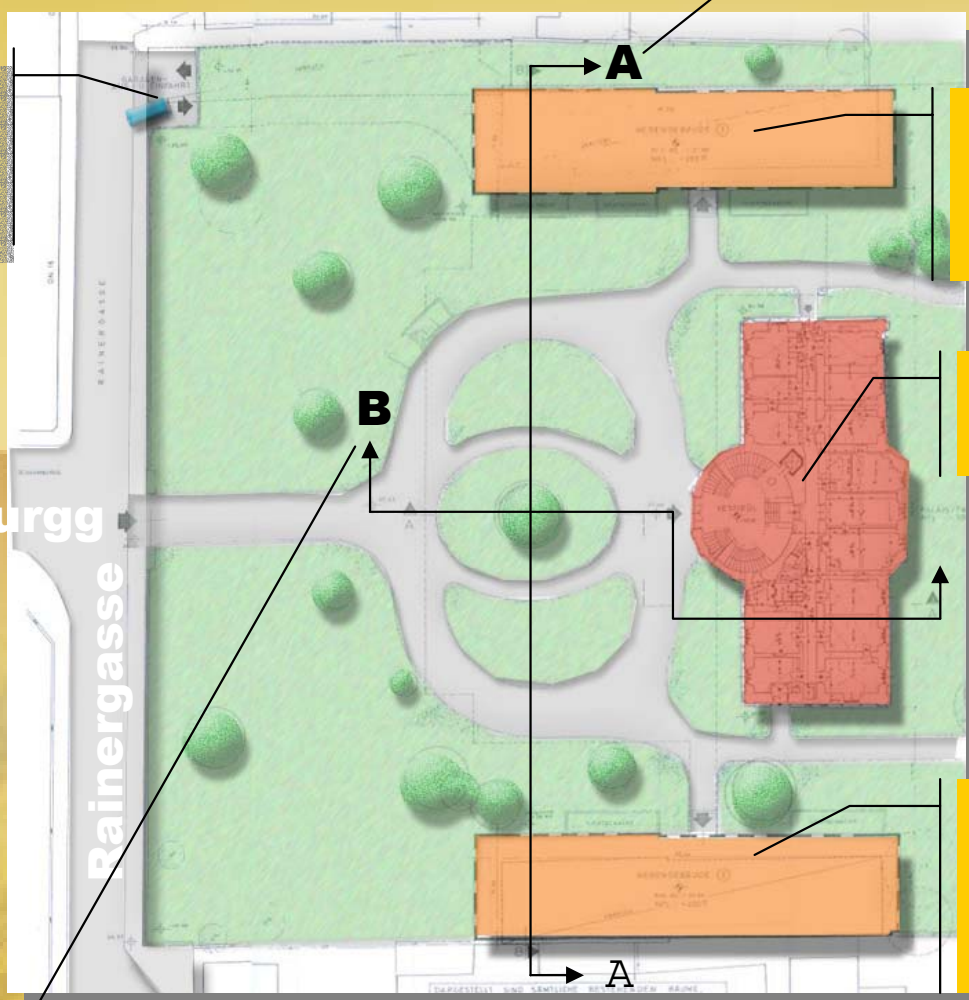

Remove Former Stables & Build New Building

Renovate Palais & Front Garden

Remove Former Stables & Build New Building




B-B

Proposed Improvements/Additions*

* From prior documentation

Schaumburgg

Rainergasse

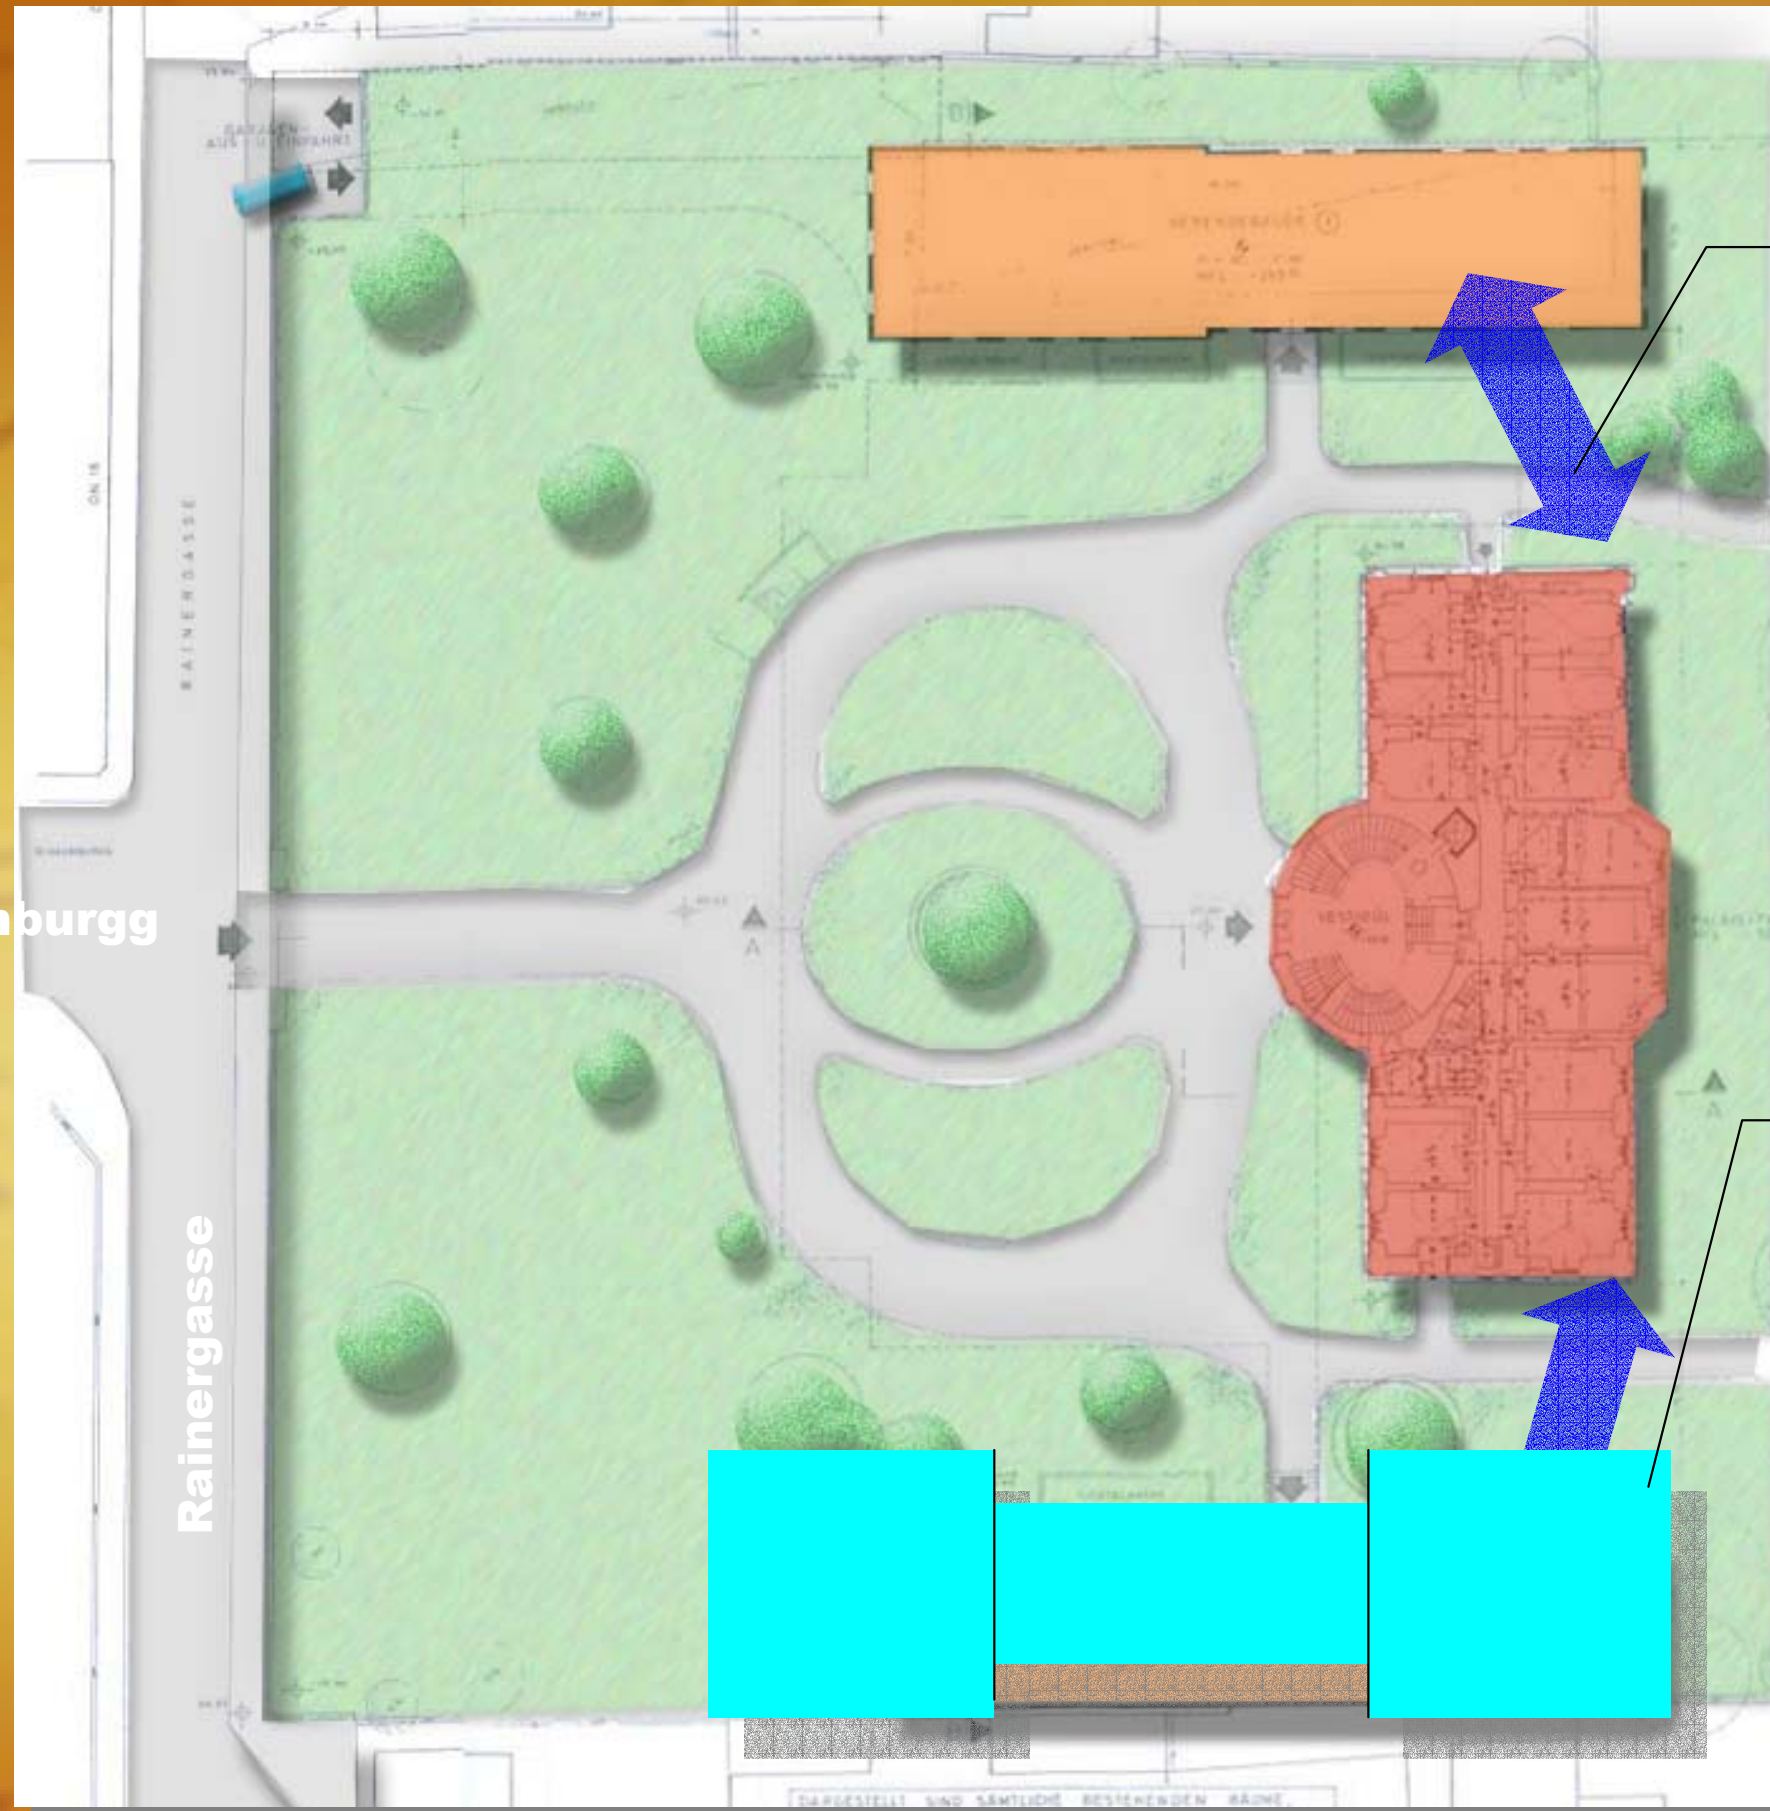

Provide Direct Physical Connections Between Buildings for Enhanced Circulation (airconditioned, heated, lighted, etc.)

Develop buildings with greater variation in facade, differences in height along mass. Increased area is necessary to support additional revenue-generating facilities

Analysis of Proposed Improvements/Additions